




Berkeley Electric Cooperative, Inc.

Your Touchstone Energy® Cooperative

Specification: Solar panel installation

Moncks Corner 843-761-8200 * Johns Island 843-559-2458 * Goose Creek 843-553-5020 * Awendaw 843-884-7525

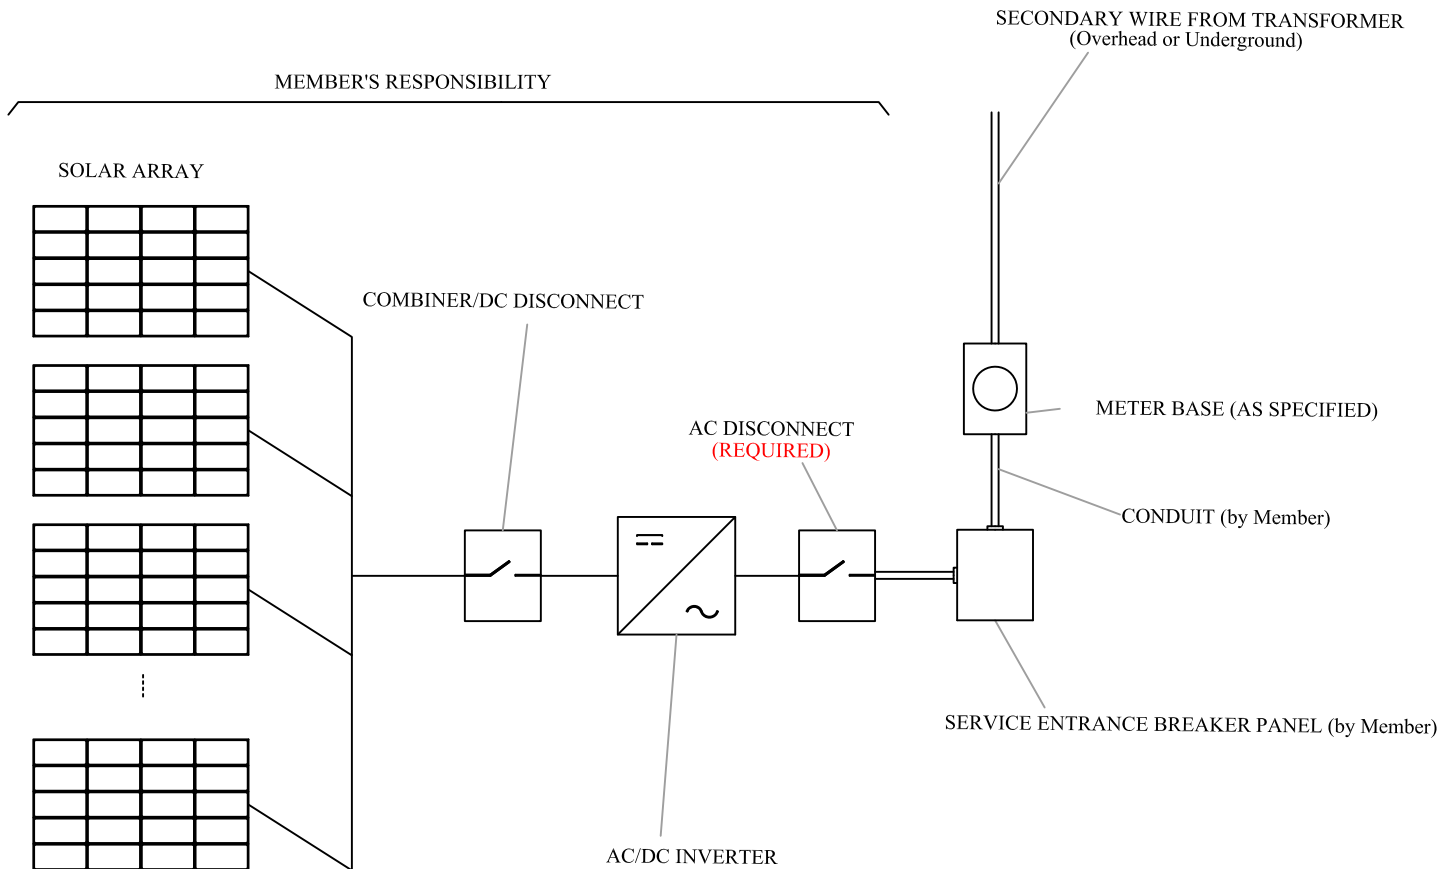

NOTES:

1. AC Disconnect shall connect into member's breaker panel and NOT into the meter base.
2. AC Disconnect shall be in close proximity to the meter base.
(Recommended to be within 10')
3. All wiring to be in strict accordance with requirements of the latest version of the National Electric Code and National Electric Safety Code, Berkeley Electric Cooperative, Inc., and any local inspection authorities having jurisdiction.